

## INVITATION TO BID

ITB INFRA NO. 25-003

### EXPANSION OF COLLEGE OF INFORMATION AND COMMUNICATIONS TECHNOLOGY BUILDING

#### *Early Procurement Activity-EPA*

1. The Iloilo State University of Fisheries Science and Technology-Dingle Campus, its Bids and Awards Committee through its Fund 101 intends to apply the sum of **Eight Million Pesos Only (Php 8,000,000.00)** being the Approved Budget for the Contract (ABC) to payments under the project **EXPANSION OF COLLEGE OF INFORMATION AND COMMUNICATIONS TECHNOLOGY BUILDING-EARLY PROCUREMENT ACTIVITY (EPA)**. Bids received in excess of the ABC shall be automatically rejected at bid opening.
2. Bidders should have completed within five (5) years from the date of submission and receipt of bids, a contract similar to the project. The description of an eligible bidder is contained in the Bidding Documents, particularly, in Section II. Instruction to Bidders.

The Iloilo State University of Fisheries Science and Technology-Dingle Campus now invites contractors for the hereunder contract:

**Name of Contract :** EXPANSION OF COLLEGE OF INFORMATION AND COMMUNICATIONS TECHNOLOGY BUILDING  
EARLY PROCUREMENT ACTIVITY (EPA)

**Location:** Iloilo State University of Fisheries Science and Technology  
Dingle Campus, Bgy. San Matias, Dingle, Iloilo

**Contract Price :** Php 8,000,000.00

**Contract Duration :** 95CD

#### SECTION II. INSTRUCTION TO BIDDERS (ITB)

3. Bidding will be conducted through open competitive bidding procedure using a non-discretionary "pass/fail" criterion as specified in the **Implementing Rules and Regulations (IRR) of RA 12009, Section 27** otherwise known as "New Government Procurement Act".
4. Bidding is restricted to Filipino citizens/sole proprietorships, cooperative and partnerships or organizations with at least sixty percent (60%) interest or outstanding capital stock belonging to citizens of the Philippines.
5. Interested bidders may obtain further information from **ISUFST-Dingle Campus** and inspect the Bidding Documents at the address below from **8:00 am to 5:00 pm., Monday to Friday**.
6. A complete set of Bidding Documents may be acquired by interested Bidders from **DECEMBER 5, 2025 up to DECEMBER 16, 2025** upon payment of a non-refundable of the applicable fee for the Bidding Documents, pursuant to the latest Guidelines issued by the GPPB, in the amount of **Eight Thousand Pesos Only (Php 8,000.00)**.
7. The Iloilo State University of Fisheries Science and Technology-Dingle Campus-Bids and Awards Committee will hold a **Pre-Bid Conference on DECEMBER 5, 2025 at exactly 10:00 o'clock in the morning** face-to-face at the Conference Room, 2<sup>nd</sup> Floor Administration Building and or online [meet.google.com/inm-iygj-tij](https://meet.google.com/inm-iygj-tij) which shall be open to prospective bidders.
8. Bids must be duly received by the BAC Secretariat at the address below through manual submission at the **ISUFST-Dingle Campus Conference Room, 2<sup>nd</sup> Floor Administration Building** on or before **DECEMBER 17, 2025 at exactly 9:55 IN THE MORNING**. All bids must be accompanied by a Bid Security and or Bid Securing Declaration in any of the acceptable forms in the amount stated in Section 56 of RA12009.

**"LATE BIDS SHALL NOT BE ACCEPTED".**



9. Bid opening shall be on **DECEMBER 17, 2025** at exactly 10:00 o'clock in the morning at the Conference Room, 2<sup>nd</sup> Floor Administration Building. Bids will be opened in the presence of the bidder's representatives as declared on their **OMNIBUS SWORN STATEMENT** who choose to attend the activity.
10. Each Bidder must submit one (1) originally signed certified true copy of the original documents, along with two (2) duplicate copies of both the first and second components of the bid. All bid documents should be organized into sections with clearly labeled tabs separating each document, and must be prepared using A4-sized paper in accordance with the provided checklist.
11. The Iloilo State University of Fisheries Science and Technology-Dingle Campus reserves the right to reject any and all bids declare a failure of bidding, or not award the contract at any time prior to contract award in accordance with **Section 70 of RA 12009** and its IRR, without incurring any liability to the affected bidder or bidders.
12. For inquiries and further information please contact:

**MA. ANNALYN D. SOUBIRON**  
BAC Head Secretariat  
ISUFS- Dingle Campus  
San Matias, Dingle, Iloilo  
Tel. No. (033) 33-1591/09488865995  
Email: [dinglebacprocurementoffice@gmail.com](mailto:dinglebacprocurementoffice@gmail.com)

  
**NOLI L. GERONA, Ph.D.**  
Chairperson, Bids and Awards Committee



## Bid Notice Abstract

### Invitation to Bid (ITB)

**Reference Number** 12636435

**Procuring Entity** ILOILO STATE UNIVERSITY OF FISHERIES SCIENCE AND TECHNOLOGY-

**Title** EXPANSION OF COLLEGE OF INFORMATION AND COMMUNICATIONS TECHNOLOGY BUILDING-EARLY PROCUREMENT ACTIVITY-EPA

**Area of Delivery** Iloilo

<b>Solicitation Number:</b>	ITB INFRA NO. 25-003	<b>Status</b>	Pending
<b>Trade Agreement:</b>	Implementing Rules and Regulations	<b>Associated Components</b>	3
<b>Procurement Mode:</b>	Public Bidding	<b>Bid Supplements</b>	0
<b>Classification:</b>	Civil Works	<b>Document Request List</b>	0
<b>Category:</b>	Construction Projects	<b>Date Published</b>	28/11/2025
<b>Approved Budget for the Contract:</b>	PHP 8,000,000.00	<b>Last Updated / Time</b>	27/11/2025 11:13 AM
<b>Delivery Period:</b>	95 Day/s	<b>Closing Date / Time</b>	17/12/2025 10:00 AM
<b>Client Agency:</b>			
<b>Contact Person:</b>	Ma. Annalyn Darroca Soubiron BAC Secretariat San Matias Dingle Iloilo Philippines 5035 63-033-3371591  iscofdingle@yahoo.com		

#### Description

Republic of the Philippines  
ILOILO STATE UNIVERSITY OF FISHERIES SCIENCE AND TECHNOLOGY  
Bids and Awards Committee-Procurement Office  
Dingle, Iloilo | email: [iscofdingle@yahoo.com](mailto:iscofdingle@yahoo.com)/[dinglebacprocurementoffice@gmail.com](mailto:dinglebacprocurementoffice@gmail.com)  
website: [iscof.edu.ph](http://iscof.edu.ph) | Contact No: 09488865995

INVITATION TO BID  
ITB INFRA NO. 25-003

#### EXPANSION OF COLLEGE OF INFORMATION AND COMMUNICATIONS TECHNOLOGY BUILDING

Early Procurement Activity-EPA

1. The Iloilo State University of Fisheries Science and Technology-Dingle Campus, its Bids and Awards Committee through its Fund 101 intends to apply the sum of Eight Million Pesos Only (Php 8,000,000.00) being the Approved Budget for the Contract (ABC) to payments under the project EXPANSION OF COLLEGE OF INFORMATION AND COMMUNICATIONS TECHNOLOGY BUILDING- EARLY PROCUREMENT ACTIVITY (EPA). Bids received in excess of the ABC shall be automatically rejected at bid opening.
2. Bidders should have completed within five (5) years from the date of submission and receipt of bids, a contract similar to the project. The description of an eligible bidder is contained in the Bidding Documents, particularly, in Section II. Instruction to Bidders.

The Iloilo State University of Fisheries Science and Technology-Dingle Campus now invites contractors for the hereunder contract:

Name of Contract : EXPANSION OF COLLEGE OF INFORMATION AND COMMUNICATIONS TECHNOLOGY BUILDING - EARLY PROCUREMENT ACTIVITY (EPA)

Location : Iloilo State University of Fisheries Science and Technology  
Dingle Campus, Bgy. San Matias, Dingle, Iloilo

Contract Price : Php 8,000,000.00

Contract Duration : 95CD

## SECTION II. INSTRUCTION TO BIDDERS (ITB)

3. Bidding will be conducted through open competitive bidding procedure using a non-discretionary "pass/fail" criterion as specified in the Implementing Rules and Regulations (IRR) of RA 12009, Section 27 otherwise known as "New Government Procurement Act".

4. Bidding is restricted to Filipino citizens/sole proprietorships, cooperative and partnerships or organizations with at least sixty percent (60%) interest or outstanding capital stock belonging to citizens of the Philippines.

5. Interested bidders may obtain further information from ISUFST-Dingle Campus and inspect the Bidding Documents at the address below from 8:00 am to 5:00 pm., Monday to Friday.

6. A complete set of Bidding Documents may be acquired by interested Bidders from DECEMBER 5, 2025 up to DECEMBER 16, 2025 upon payment of a non-refundable of the applicable fee for the Bidding Documents, pursuant to the latest Guidelines issued by the GPPB, in the amount of Eight Thousand Pesos Only (Php 8,000.00).

7. The Iloilo State University of Fisheries Science and Technology-Dingle Campus-Bids and Awards Committee will hold a Pre-Bid Conference on DECEMBER 5, 2025 at exactly 10:00 o'clock in the morning face-to-face at the Conference Room, 2nd Floor Administration Building and or online meet.google.com/inm-iygj-tij which shall be open to prospective bidders.

8. Bids must be duly received by the BAC Secretariat at the address below through manual submission at the ISUFST-Dingle Campus Conference Room, 2nd Floor Administration Building on or before DECEMBER 17, 2025 at exactly 9:55 IN THE MORNING. All bids must be accompanied by a Bid Security and or Bid Securing Declaration in any of the acceptable forms in the amount stated in Section 56 of RA12009.

"LATE BIDS SHALL NOT BE ACCEPTED".

9. Bid opening shall be on DECEMBER 17, 2025 at exactly 10:00 o'clock in the morning at the Conference Room, 2nd Floor Administration Building. Bids will be opened in the presence of the bidder's representatives as declared on their OMNIBUS SWORN STATEMENT who choose to attend the activity.

10. Each Bidder must submit one (1) originally signed certified true copy of the original documents, along with two (2) duplicate copies of both the first and second components of the bid. All bid documents should be organized into sections with clearly labeled tabs separating each document, and must be prepared using A4-sized paper in accordance with the provided checklist.

11. The Iloilo State University of Fisheries Science and Technology-Dingle Campus reserves the right to reject any and all bids declare a failure of bidding, or not award the contract at any time prior to contract award in accordance with Section 70 of RA 12009 and its IRR, without incurring any liability to the affected bidder or bidders.

12. For inquiries and further information please contact:

MA. ANNALYN D. SOUBIRON  
BAC Head Secretariat  
ISUFST- Dingle Campus  
San Matias, Dingle, Iloilo  
Tel. No. (033) 33-1591/09488865995  
Email:dinglebacprocurementoffice@gmail.com

(SGD) NOLI L. GERONA, Ph.D.  
Chairperson, Bids and Awards Committee

### Pre-bid Conference

Date	Time	Venue
05/12/2025	10:00:00 AM	ISUFST-Dingle Campus Conference Room, 2nd Floor Administration Building

**Created by** Ma. Annalyn Darroca Soubiron


**Date Created** 27/11/2025

The PhilGEPS team is not responsible for any typographical errors or misinformation presented in the system. PhilGEPS only displays information provided for by its clients, and any queries regarding the postings should be directed to the contact person/s of the concerned party.

© 2004-2025 DBM Procurement Service. All rights reserved.

[Help](#) | [Contact Us](#) | [Sitemap](#)


EXPLANATION OF CICT BUILDING

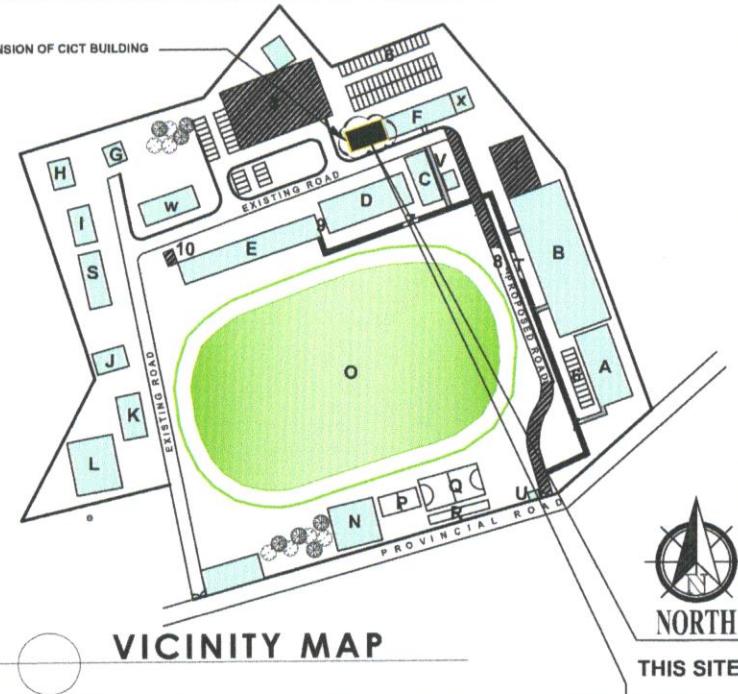


REPUBLIC OF THE PHILIPPINES  
OFFICE OF THE BUILDING OFFICIALS  
MUNICIPALITY OF DINGLE

BUILDING OFFICIAL

ARCHITECTURAL

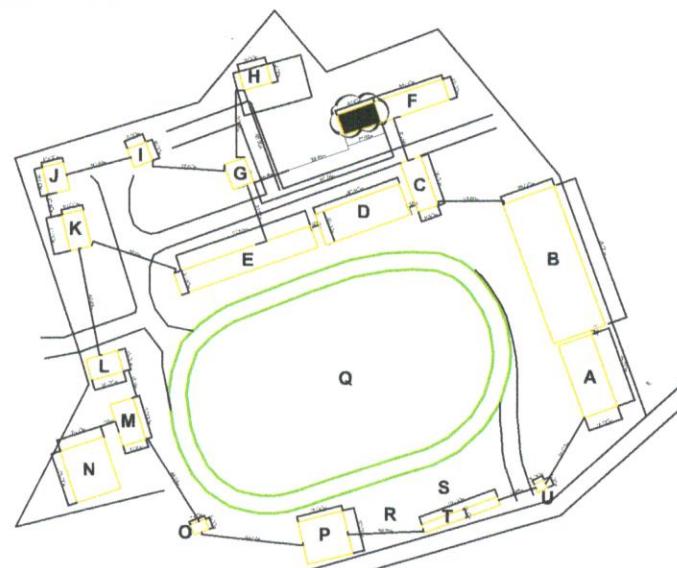

SCALE 1: 1000MTS

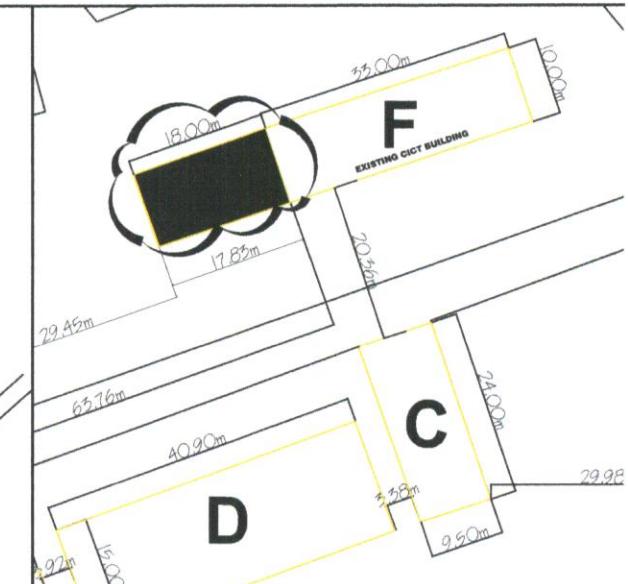

SCALE 1: 600MTS

AGENCY:



Republic of the Philippines  
ILLOILO STATE UNIVERSITY OF FISHERIES  
SCIENCE AND TECHNOLOGY  
Barotac Nuevo Iloilo



PROJECT TITLE:

**EXPANSION OF COLLEGE OF  
INFORMATION AND COMMUNICATIONS  
TECHNOLOGY BUILDING**

RECOMMENDING APPROVAL:

EDMER D. BERNARDO, PhD

DINGRAS E. BALBONA, DDM-LG

APPROVED BY:

NORDY D. SIASON, JR., EdD, CESO VI

SHEET NO.

A 00  
03

LOCATION: SAN MATIAS, DINGLE, ILOILO


DIRECTOR, PLANNING, DEVELOPMENT AND AUXILIARY SERVICES

OIC - CAMPUS ADMINISTRATOR, ISUFST DINGLE


UNIVERSITY PRESIDENT

BUILDING OFFICIAL

ARCHITECTURAL

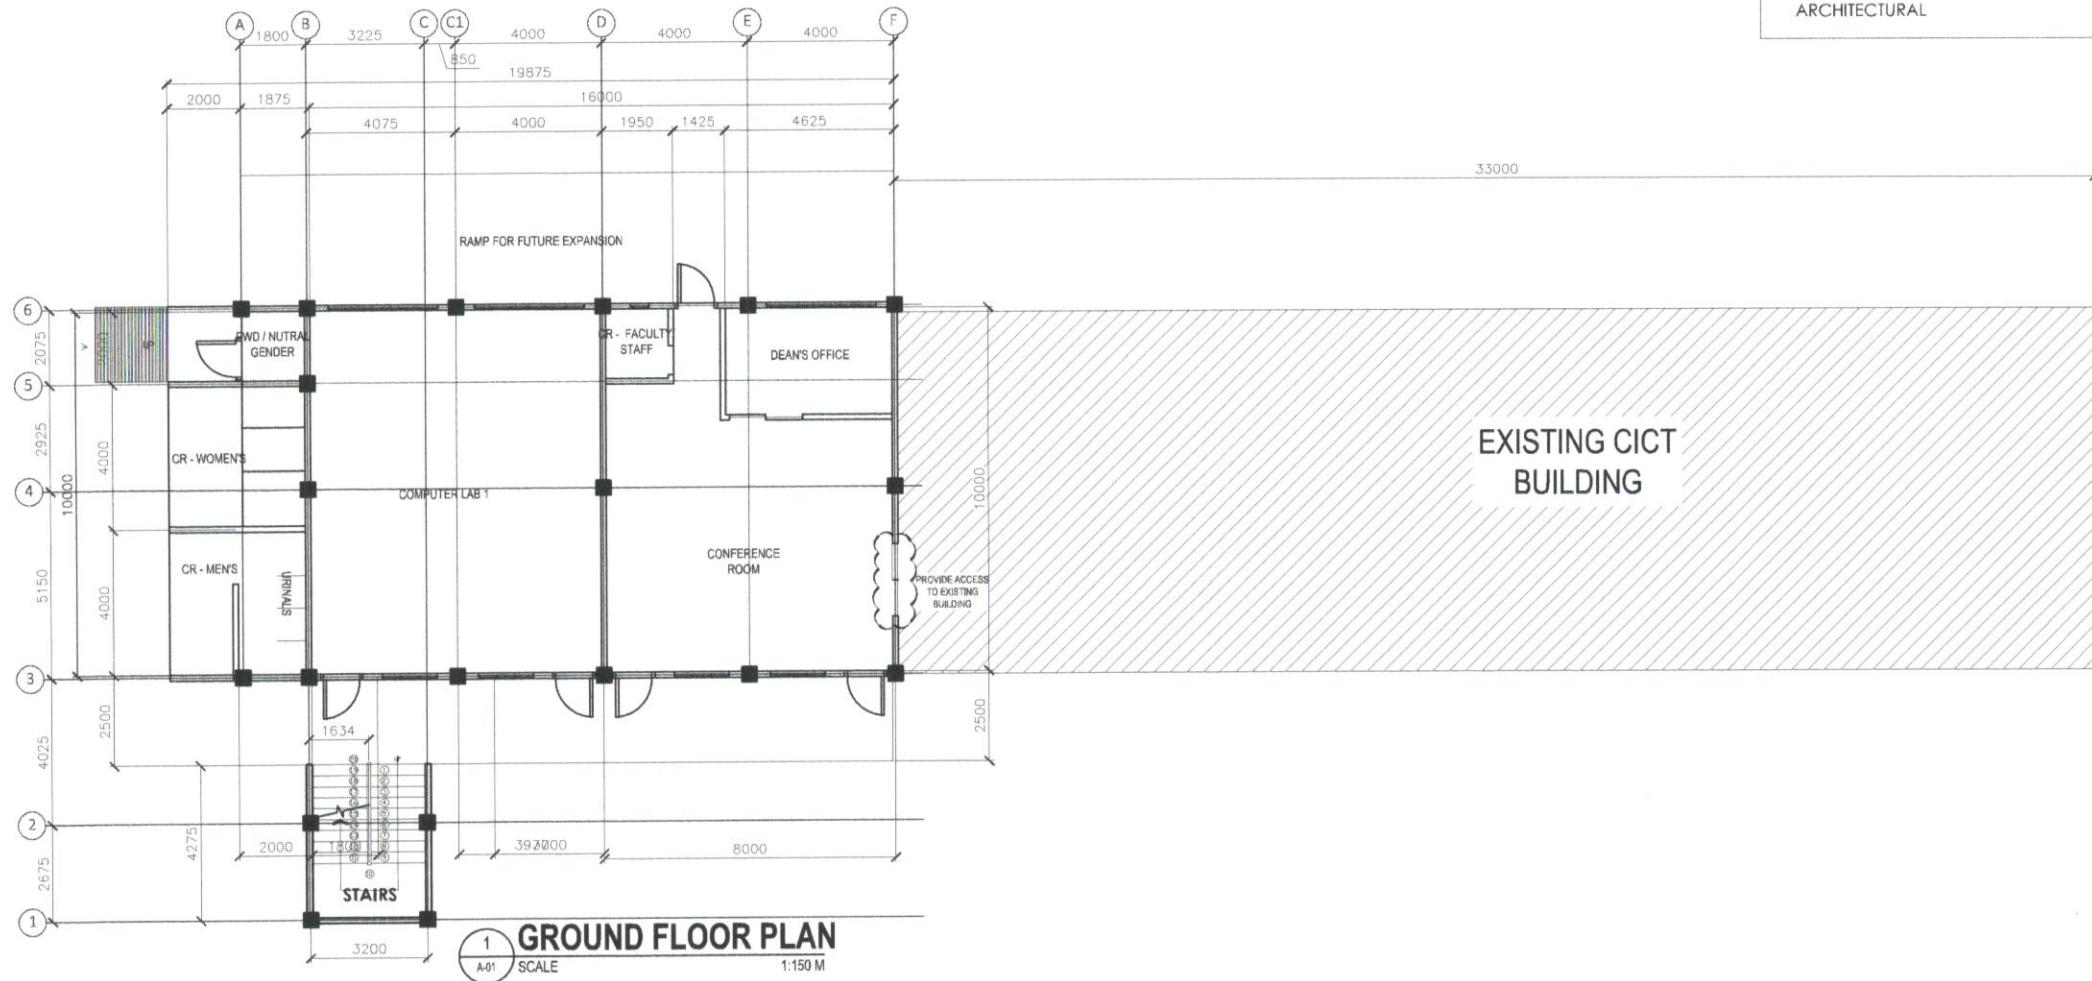

BUILDING OFFICIAL  
ARCHITECTURAL

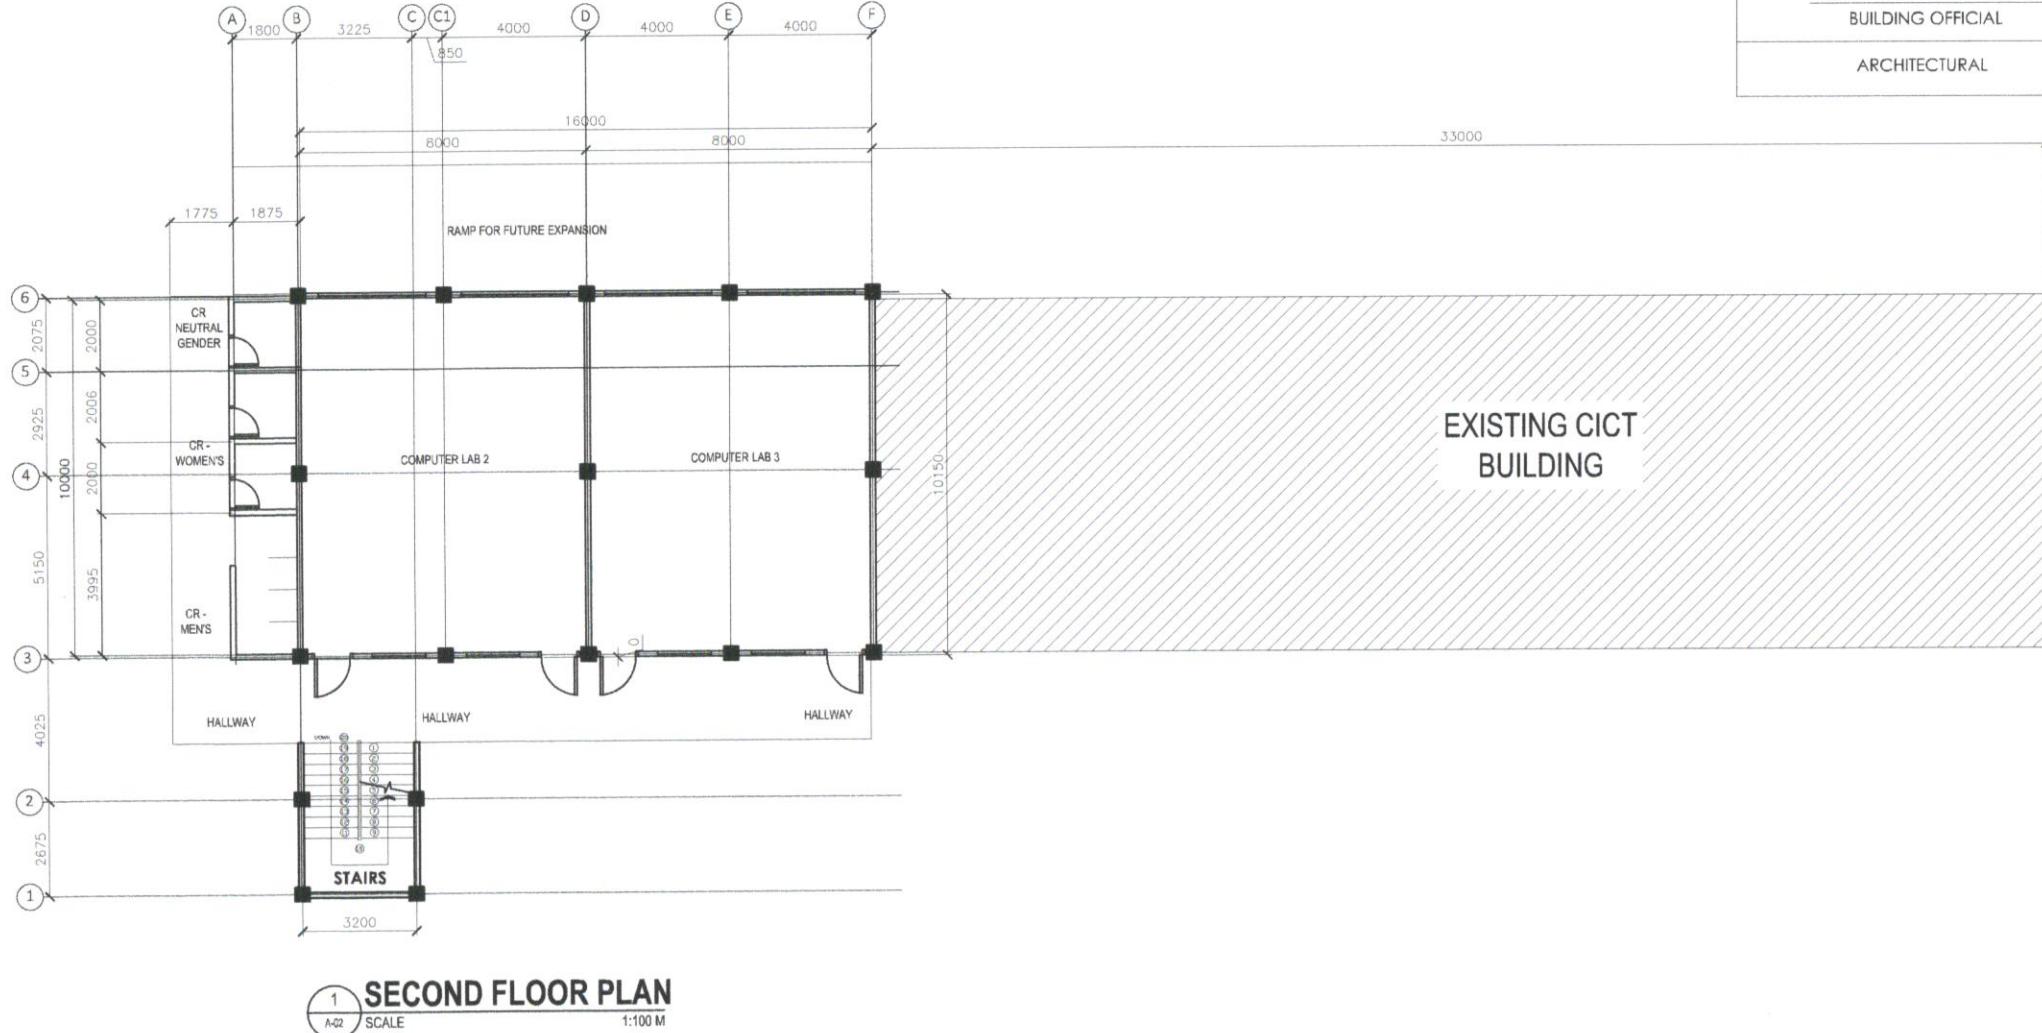

AGENCY:



Republic of the Philippines  
ILOILO STATE UNIVERSITY OF FISHERIES  
SCIENCE AND TECHNOLOGY  
Barotac Nuevo Iloilo



Reg. No. 8984  
Registration No. INC100105

PROJECT TITLE:

**EXPANSION OF COLLEGE OF  
INFORMATION AND COMMUNICATIONS  
TECHNOLOGY BUILDING**

LOCATION: SAN MATIAS, DINGLE, ILOILO

RECOMMENDING APPROVAL:

EDMER D. BERNARDO, PhD

DIRECTOR, PLANNING, DEVELOPMENT AND AUXILIARY SERVICES

DINGRAS E. BALBONA, DDM-LG

OIC - CAMPUS ADMINISTRATOR, ISUFST DINGLE

APPROVED BY:

NORDY D. SIASON, JR., EdD, CESO VI

UNIVERSITY PRESIDENT

SHEET NO.

A 02  
03